


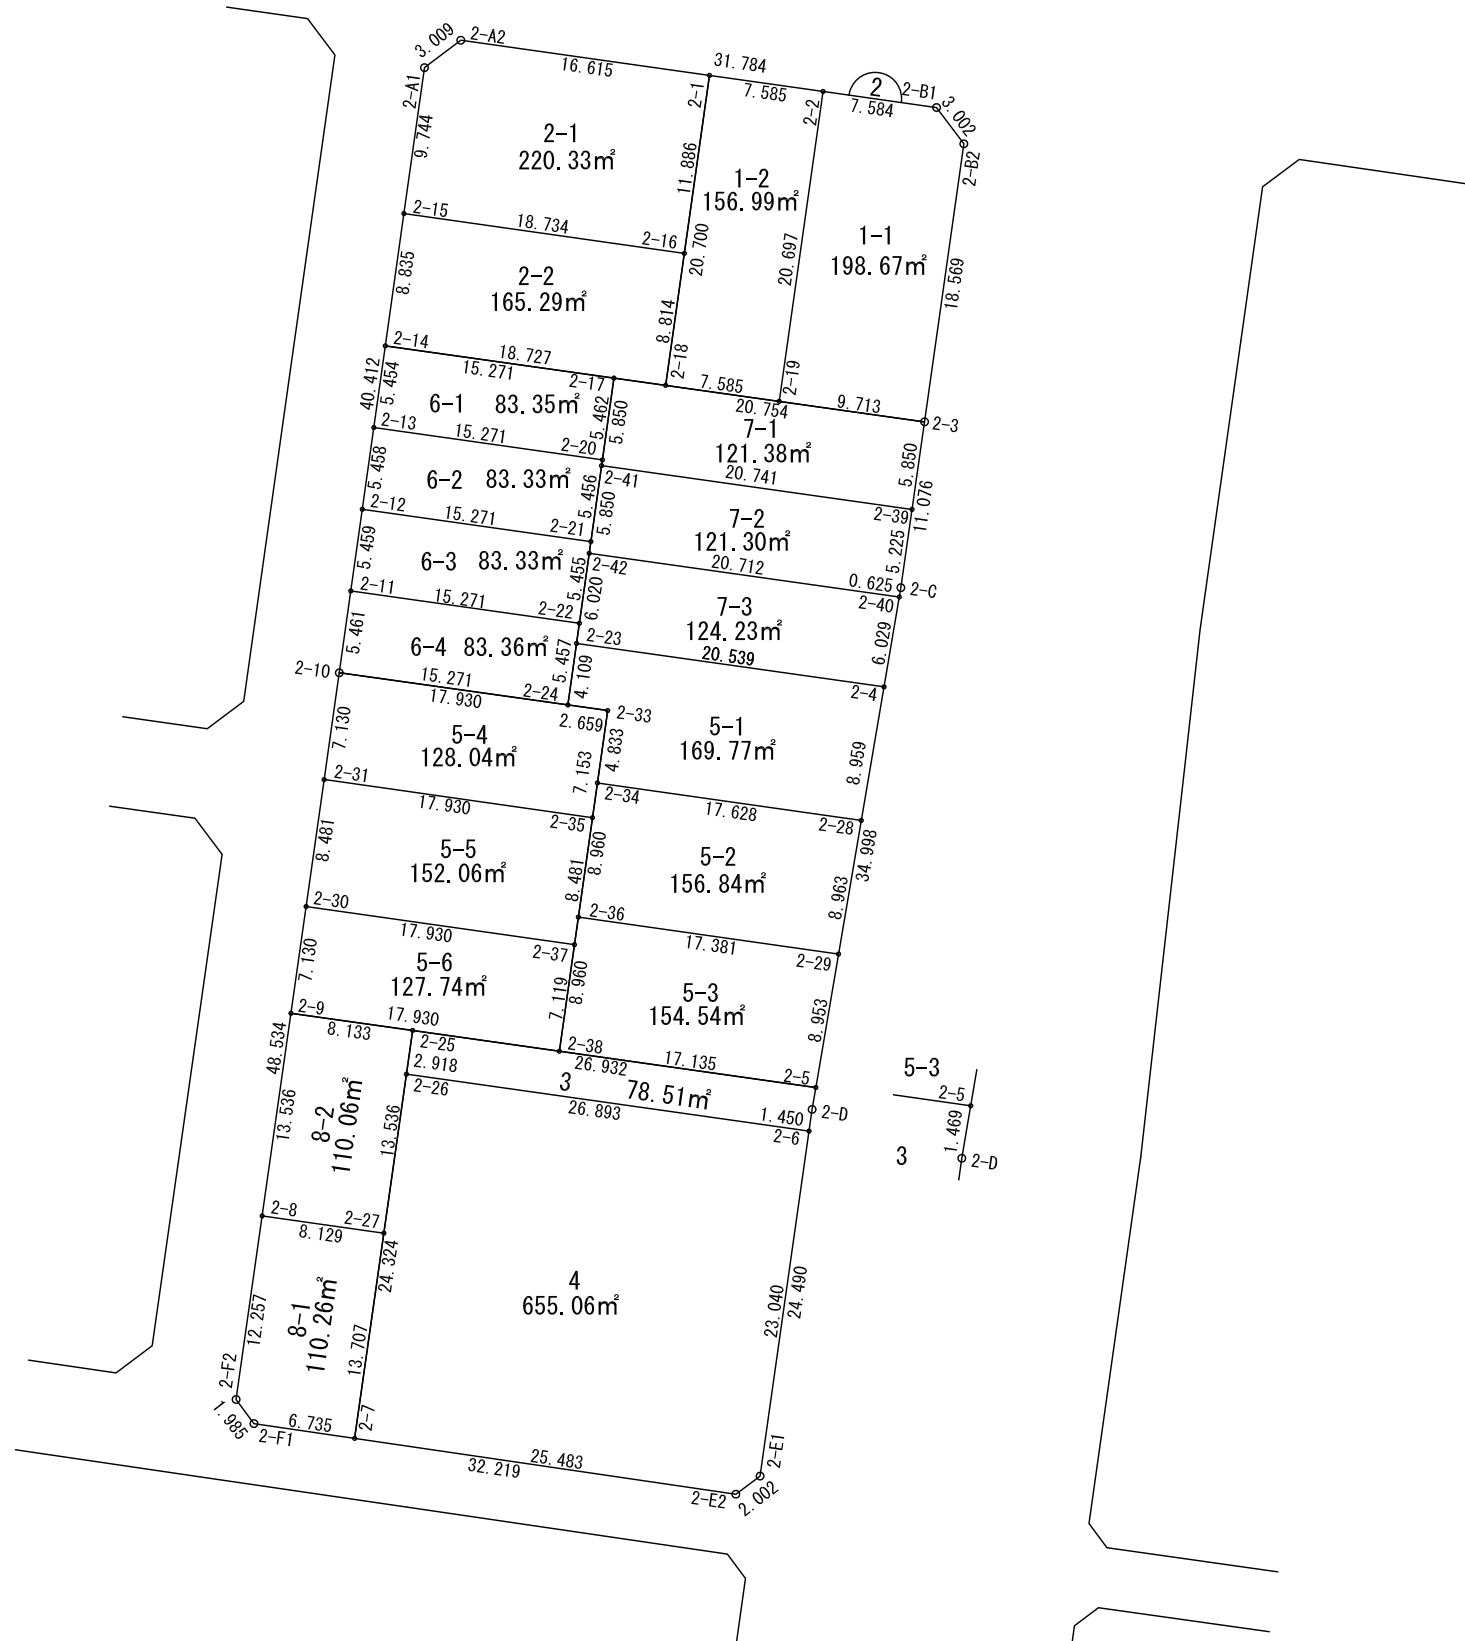


座標一覧表

測点名	X座標	Y座標
2-A1	-119505.944	-7355.646
2-A2	-119504.134	-7353.242
2-B1	-119508.581	-7321.771
2-B2	-119510.981	-7319.967
2-C	-119540.332	-7324.131
2-D	-119574.833	-7330.004
2-E1	-119599.081	-7333.444
2-E2	-119600.279	-7335.048
2-F1	-119595.610	-7366.926
2-F2	-119594.012	-7368.104
2-1	-119506.459	-7336.790
2-2	-119507.520	-7329.280
2-3	-119529.368	-7322.564
2-4	-119546.892	-7325.248
2-5	-119573.385	-7329.758
2-6	-119576.269	-7330.208
2-7	-119596.586	-7360.262
2-8	-119581.877	-7366.381
2-9	-119568.476	-7364.477
2-10	-119545.961	-7361.280
2-11	-119540.553	-7360.519
2-12	-119535.147	-7359.757
2-13	-119529.742	-7358.997
2-14	-119524.341	-7358.236
2-15	-119515.592	-7357.005
2-16	-119518.227	-7338.457
2-17	-119526.472	-7343.115
2-18	-119526.954	-7339.692
2-19	-119528.012	-7332.181
2-20	-119531.881	-7343.876
2-21	-119537.284	-7344.637
2-22	-119542.685	-7345.397
2-23	-119544.020	-7345.585
2-24	-119548.089	-7346.158
2-25	-119569.615	-7356.425
2-26	-119572.504	-7356.836
2-27	-119583.015	-7358.331
2-28	-119555.723	-7326.751
2-29	-119564.559	-7328.256
2-30	-119561.417	-7363.475
2-31	-119553.020	-7362.282
2-33	-119548.459	-7343.525
2-34	-119553.244	-7344.204
2-35	-119555.541	-7344.530
2-36	-119562.115	-7345.464
2-37	-119563.938	-7345.723
2-38	-119570.986	-7346.724
2-39	-119535.159	-7323.392
2-40	-119540.948	-7324.236
2-41	-119532.265	-7343.930
2-42	-119538.058	-7344.746




株式会社中部テック

安城市

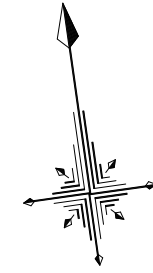

7  
366.92㎡

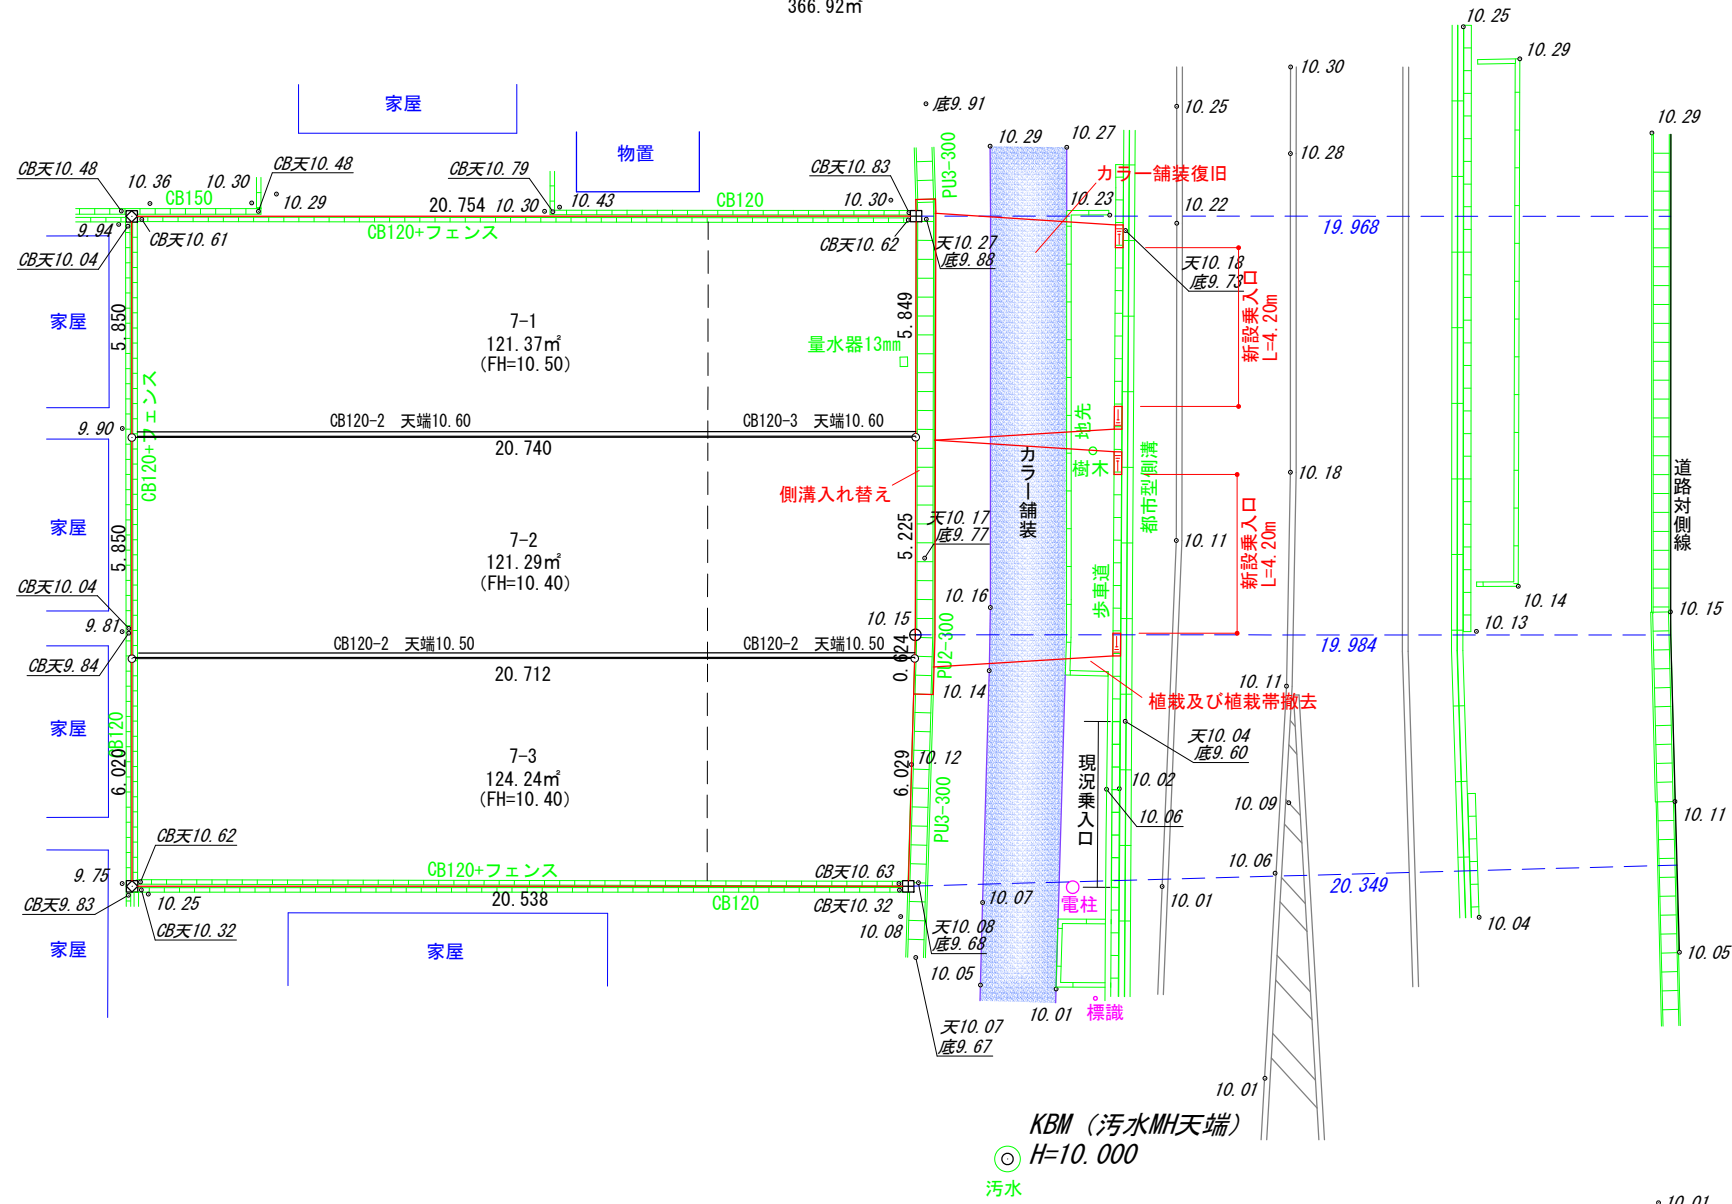

境界点	境界標の種類
田	コンクリート杭
☒	プラスチック杭
☒	金属標
⊕	鉄
⊖	刻印
○	計算点

株式会社 住まい工房 ストローハット  
岡崎市宮地町字郷東1番地1 TEL 0564-64-2252 FAX 0564-64-2866

住まい工房 ストローハット建築士事務所  
二級建築士事務所 愛知県知事登録 第(ろ-30)7420号  
二級建築士 愛知県知事登録 第32181号 石川貴也

縮尺  
1/200

作成年月日  
令和6年9月18日

申請地  
安城桜井駅周辺特定土地区画整理事業 第2街区 第7番  
図面名称  
造成計画図

図面番号  
01